

REVISIONS		
NO.	DATE	DESCRIPTION

06.06.25 CONFORMED SET

No. By DATE: ISSUED FOR

**OVERALL FFE PLAN**

**SHEET TITLE**

Job No. 2203.00  
 Date \_\_\_\_\_  
 Drawn By \_\_\_\_\_  
 Checked By \_\_\_\_\_  
 Scale \_\_\_\_\_

**ID-131**

SHEET NO.

**FURNITURE PLAN NOTES:**

- 5% MINIMUM EMPLOYEE WORKSTATIONS TO BE ADA COMPLIANT.
- PROVIDE PORTABLE ASISTED LISTENING DEVICES FOR ALL CONFERENCE ROOMS/ASSEMBLY AREAS PER 11B-216.1, 11B-210 & 11B-706.
- STORAGE SHELVING AT CUSTODIAL ROOMS/CLOSETS TO COMPLY WITH FBC 463.20.3.
- ALL EXTERIOR WINDOWS SHALL RECEIVE WINDOW TREATMENTS PER OCLS STANDARDS.
- REFER TO SPECIFICATION SHEETS FOR OWNER PROVIDED, OWNER INSTALLED FFE.

**FURNITURE PLAN LEGEND:**


TYPE	TYPE
-XX FURNITURE TAG	-XX SPECIALTY EQUIPMENT TAG
INSTANCE	INSTANCE

**FURNITURE SCHEDULE (O.P.O.I.)**

Type Mark	Comments
CH-1	POLY STACK CHAIR
CH-2	POLY STOOL
CH-3	CHAIR
CH-4	STAFF TASK CHAIR
CH-6	POLY STACK CHAIR
CH-7	STAFF TASK CHAIR STOOL
CH-8	STAFF TASK CHAIR STOOL
CRT	BOOK CART
CS	CHAIR STORAGE DOLLY
CS1	CATALOG STATION
CT-1	COFFEE TABLE- ROUND
DSK-1	DESK- L SHAPED
DSK-2	DESK- BENCHING
GDS	GLASS DISPLAY CASE
IFP	MOBILE INTERACTIVE FLAT PANEL
KIOSK	SELF CHECK OUT KIOSK
LC-1	LOUNG CHAIR
LC-2	LOUNG CHAIR
LC-4	LOUNG CHAIR
LC-5	SWAY LOUNGE CHAIRS
LC-6	SWAY LOUNGE COFFEE TABLE
LC-7	LOUNGE CHAIR MODULAR SURPENTINE
LC-10	LOUNGE CHAIR BENCH
LC-15	CHILDREN LOUNGE PADS
LC-16	METAL LOUNGE CHAIR
TB-1	TABLE COMPUTER
TB-2	RECTANGULAR PEDESTAL TABLE
TB-3	TABLE ACTIVITIES
TB-4	TABLE LECTURN
TB-5	TABLE GROUP
TB-6	TABLE GROUP
TB-7	TABLE GROUP
TB-8	TABLE WORK TOP
TB-9	TABLE SMALL CONFERENCE
TB-10	TABLE WORK TOP
TB-11B	TABLE FLIP NEST
TB-12	TABLE ACTIVITIES
TB-13	TABLE COMPUTER
TB-14A	CHILDRENS ROUND TABLE
TB-14B	CHILDRENS ROUND TABLE
TB-14C	CHILDRENS ROUND TABLE
TB-15	CRAFT TABLE FOLDING
TB-16	LECTURN DESK
TB-17	STORAGE TABLE
TB-18	PHENOLIC TOP TABLE WITH ELECTRIC MODULE
TC-1	TRASH RECEPTACLES
TC-2	TRASH RECEPTACLES
TV-1	TV MONITOR

**EQUIPMENT SCHEDULE (C.P.C.I.)**

Type Mark	Comments
CG	CORNER GAUDES
FEC	FIRE EXTINGUISHER CABINETS
LK	LOCKERS
REF	REFRIDGERATOR
SV-1	36" METAL SHELVING

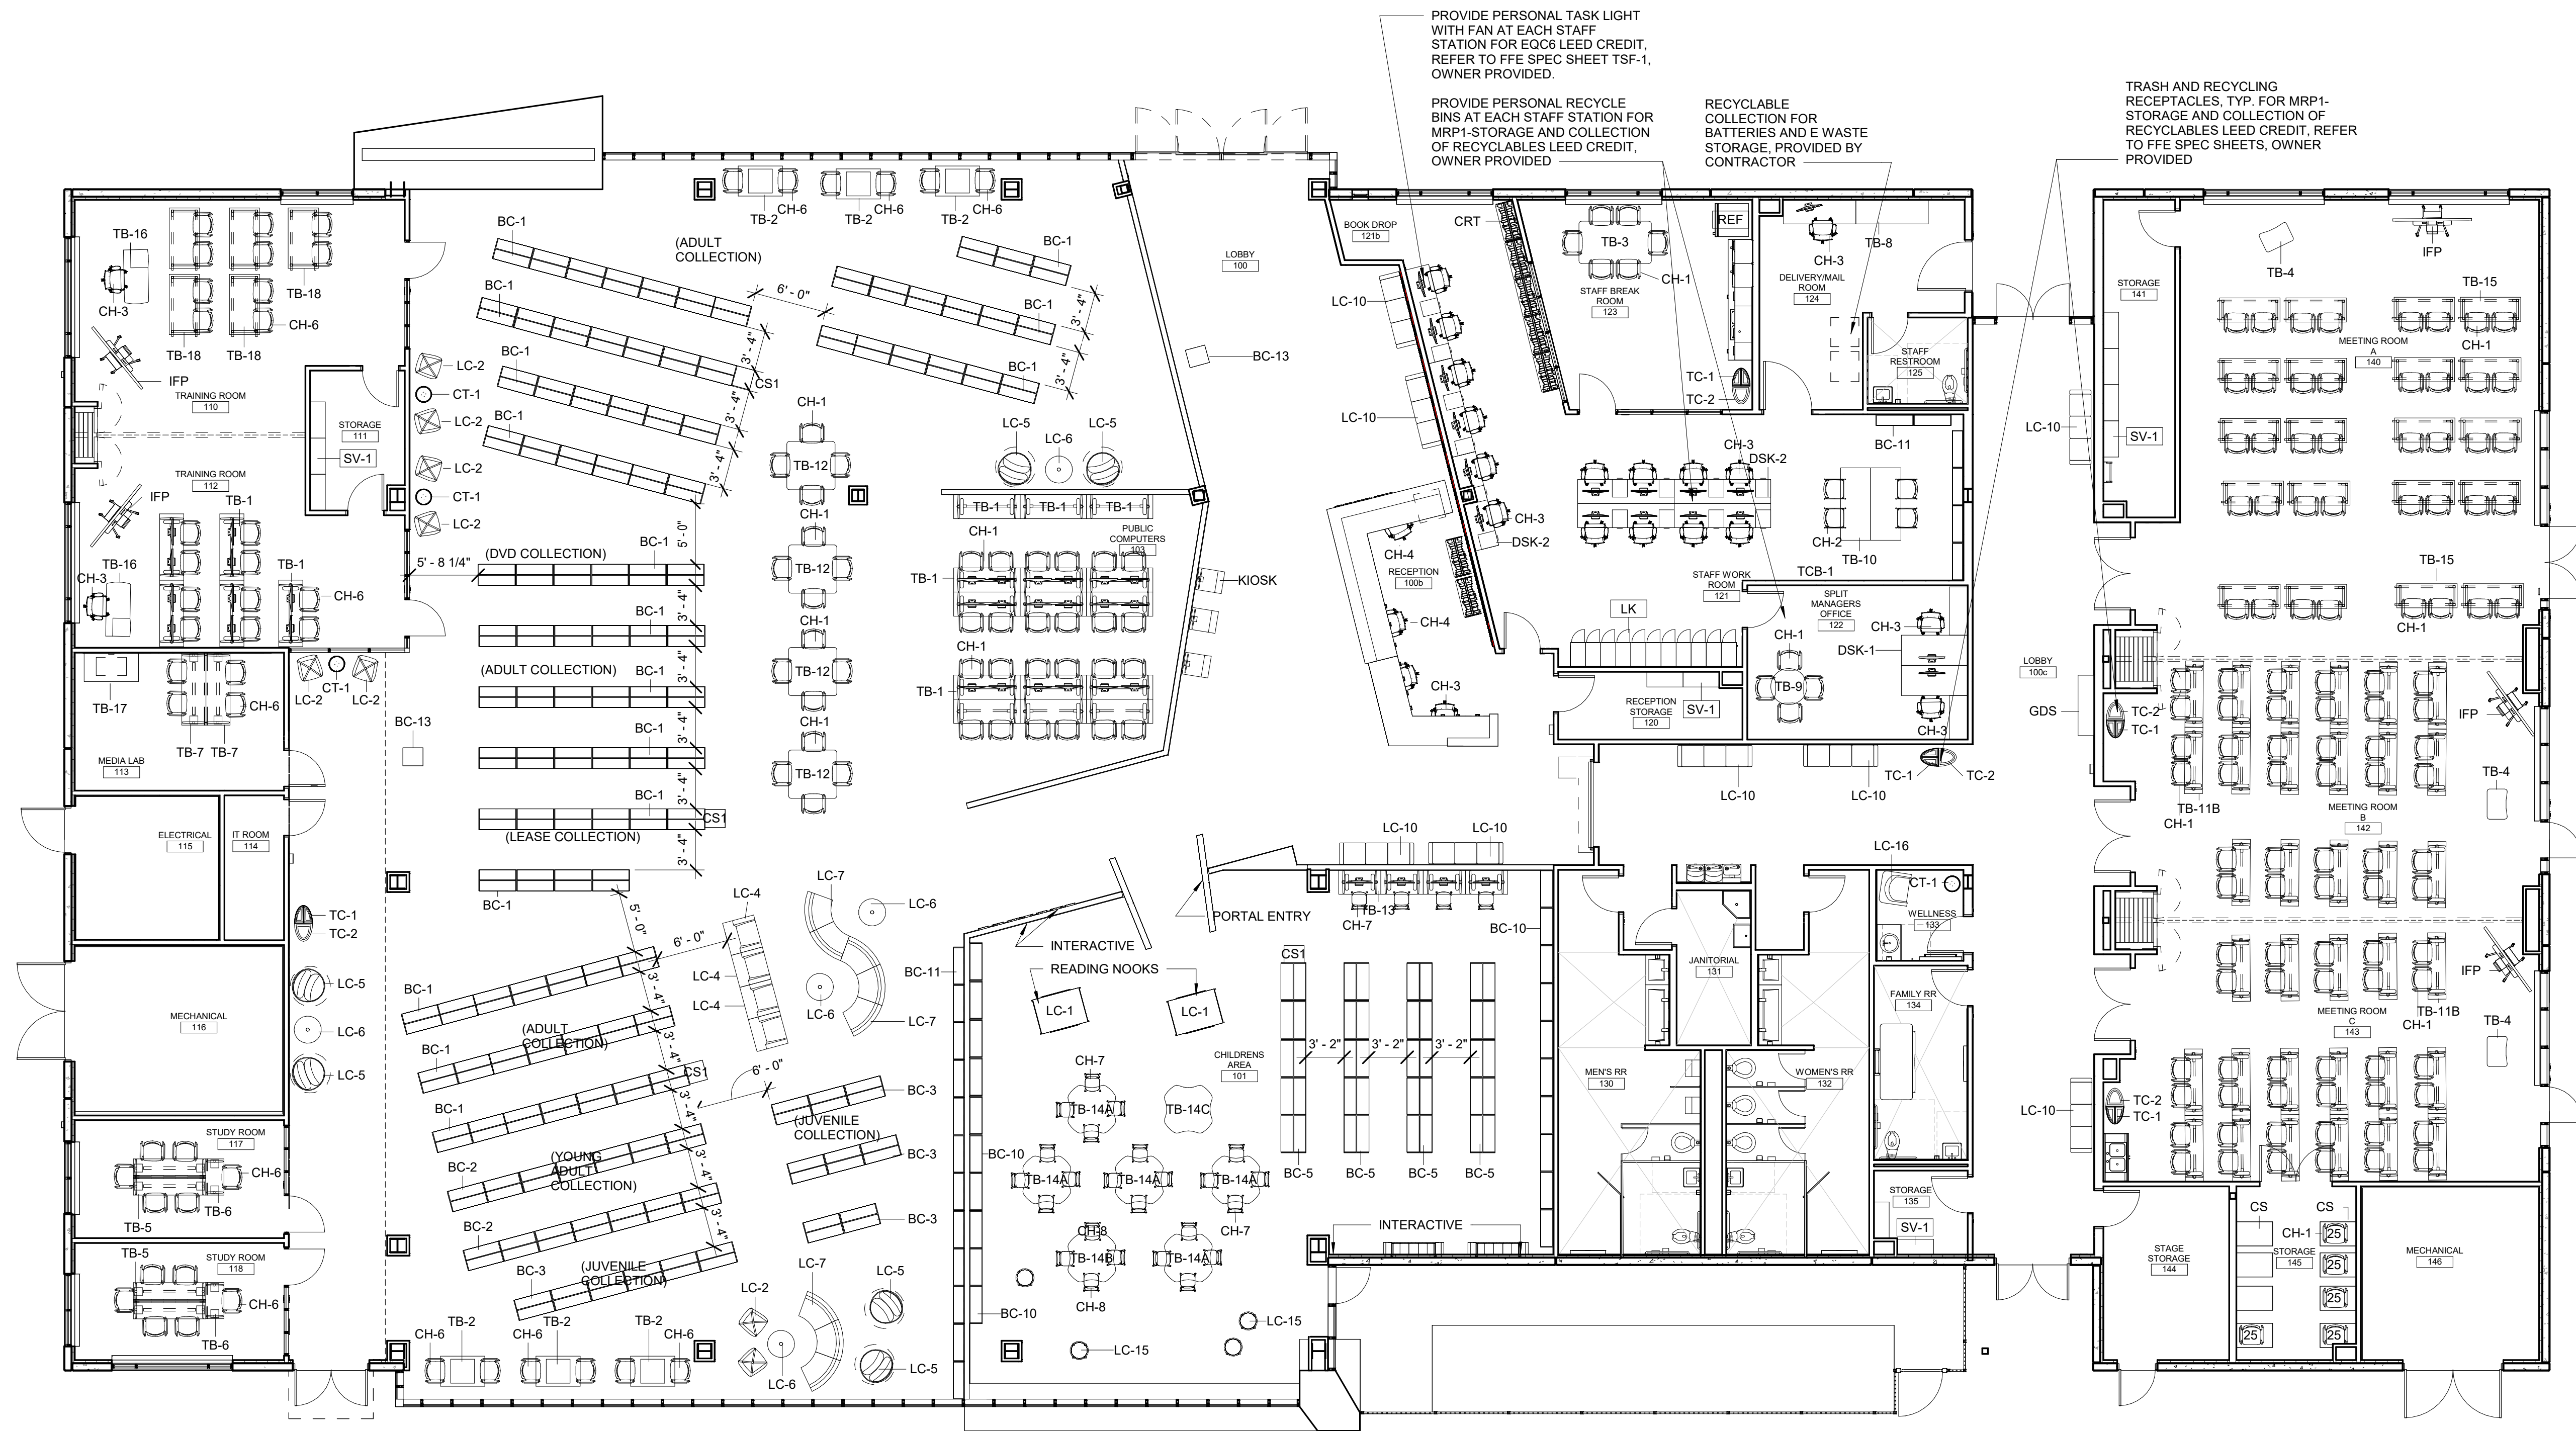

**1 OVERALL FFE FLOOR PLAN**  
 SCALE: 1/8" = 1'-0"

